



OAK FOREST COMMONS
 5440 W. 159TH ST.
 OAK FOREST, IL 60452
 SQUARE FOOTAGE: 1,200
 UNIT 3B

EXISTING CONSTRUCTION


FRONT: ALUM. STOREFRONT ASSEMBLY
 (1/4" GLASS) / GYP. BD.
 ON MTL. FRAMING OVER MASONRY
 SIDES: 1 HR. GYP. BD. DEMISING WALL
 REAR: GYP. BD. ON MTL. FRAMING OVER CMU

DINING/SERVICE/PREP:
 OUTLETS & TELE/DATA
 (MISC. LOCATIONS)
 RECESSED 2x2, 2x4, WALL WASH FLUORESCENT,
 PENDANT SPOT LIGHTS
 2x4 CEILING TILE & GRID
 GYP. BD. SOFFIT
 FINISHES:
 PAINT, PANELING, WD CHAIR RAIL, FRP
 & VINYL BASE


TOILETS (PRE-2010-ADA):
 GYP. BD. CEILING
 COMBO LIGHT / EXHAUST FAN
 LAVATORY
 WATER CLOSET
 FINISHES:
 PAINT & VINYL BASE

ELECTRICAL
 200A 120/208V, 3Ø 4W 44 CKT PANEL

WATER SERVICE: 1"Ø MIN.

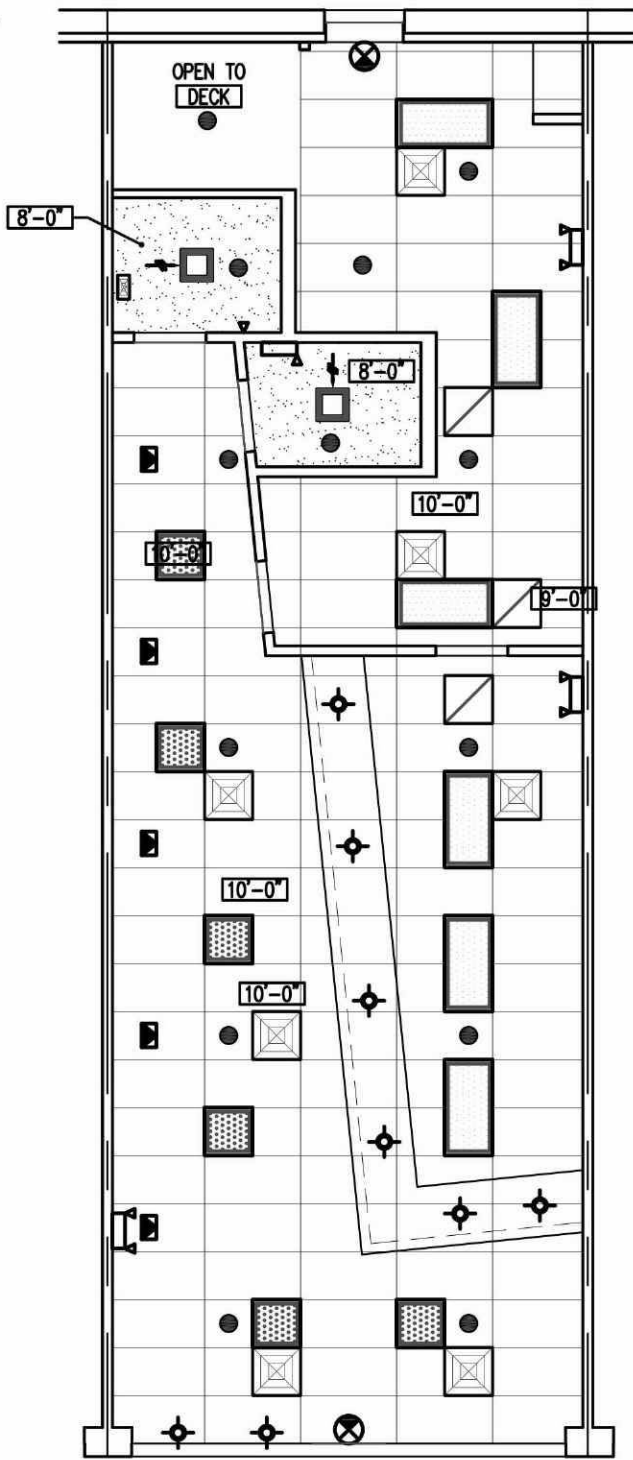

CEILING PLAN
 SCALE: 1/8" = 1'-0"

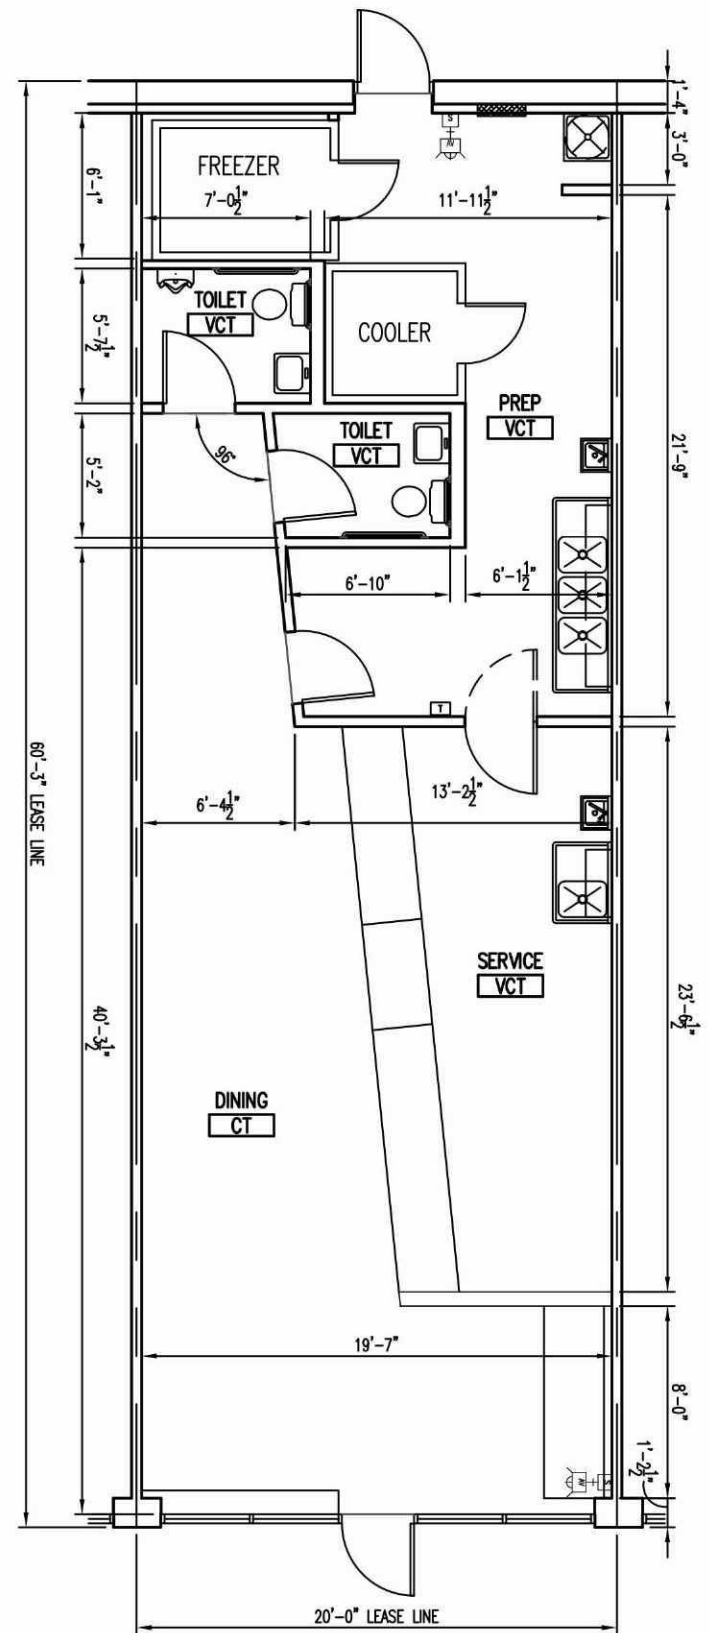

FLOOR PLAN
 SCALE: 1/8" = 1'-0"

LEGEND			
	FLUORESCENT LIGHT FIXTURE		SPRINKLER HEAD
	BATTERY PACK EMERGENCY FIXTURE		THERMOSTAT
	EXIT SIGN		POWER PANEL
	TOILET EXHAUST FAN		DIFFUSER / REGISTER
	DOWNLIGHT FIXTURE		F.A. DEVICES

