

5464 W. 159TH ST.
 OAK FOREST, IL 60452
 SQUARE FOOTAGE: 1,610

EXISTING CONSTRUCTION

FRONT: ALUM. STOREFRONT ASSEMBLY

SIDES: 1 HR. GYP. BD. DEMISING WALLS

REAR: GYP. BD. ON FURRING OVER CMU

SALES/WORK RM:

- OUTLETS & TELE/DATA (MISC. LOCATIONS)
- 2x4 RECESSED FLUORESCENT FIXTURES
- 2x4 CEILING TILE & GRID FINISHES:
- PAINT / VCT BASE



TOILET (ADA PRE-2010):

- 2x4 CEILING TILE & GRID LAVATORY
- WATER CLOSET
- COMBO LIGHT/EXHAUST FAN
- MIRROR
- FINISHES:
- VCT BASE / PAINT







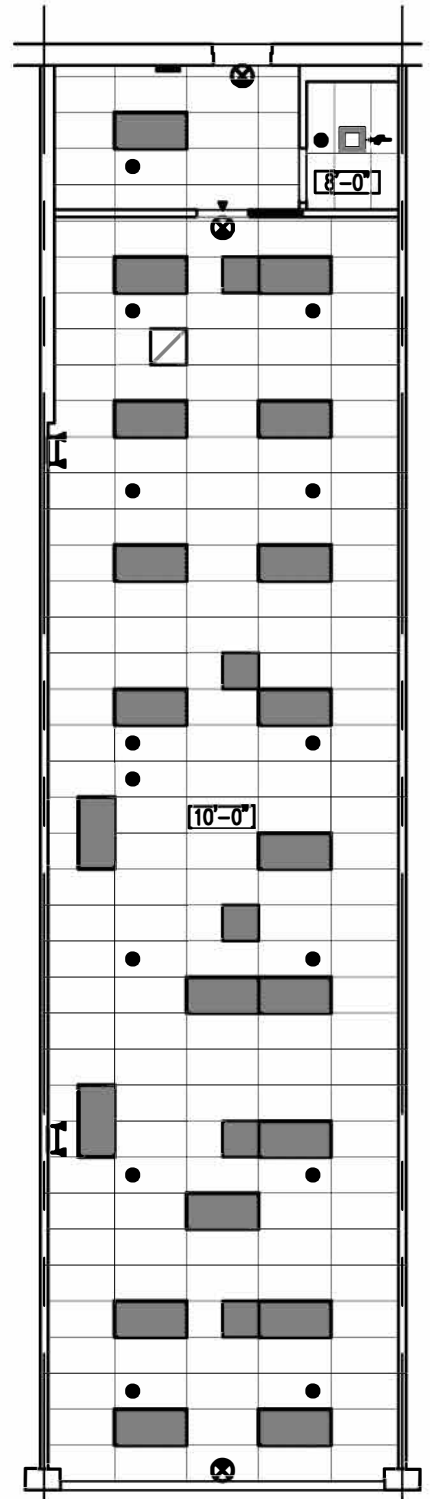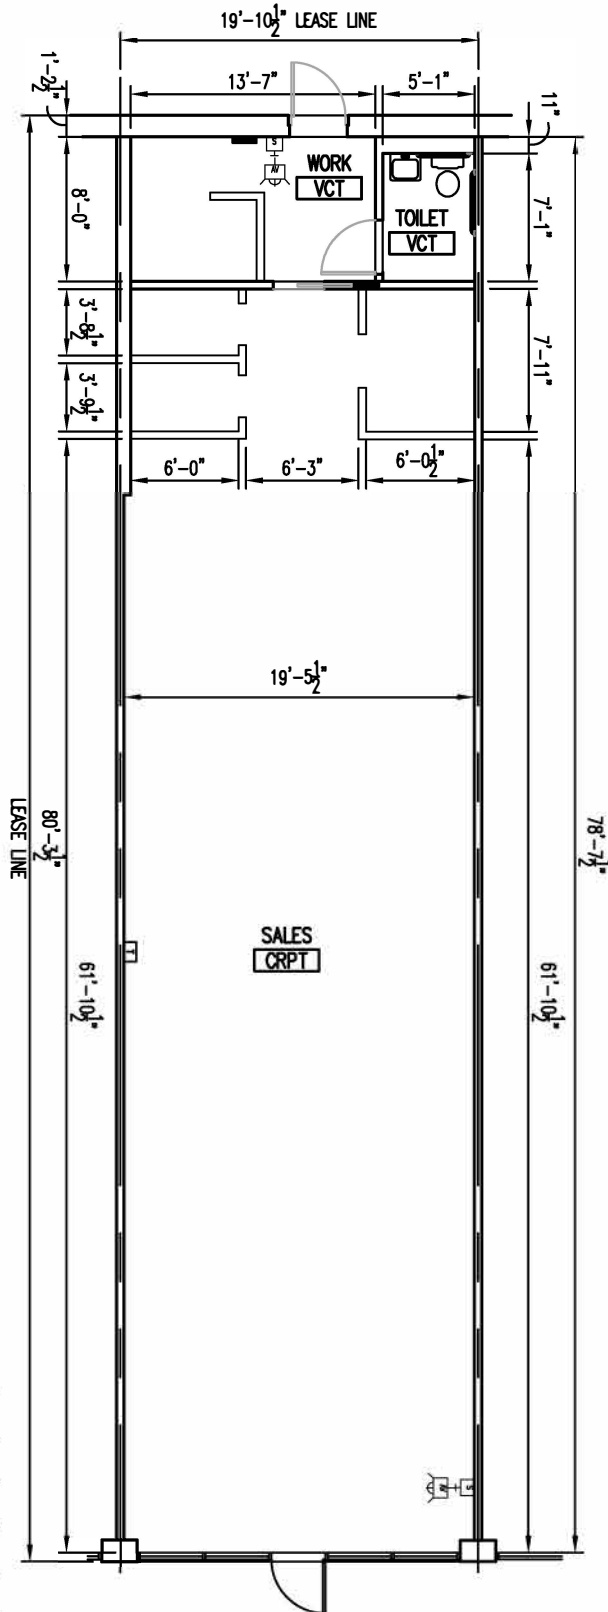


ELECTRICAL

- 100A 120/208V, 3 ϕ
- 4W 30 BRKR PANEL

WATER SERVICE: 3/4" ϕ



LEGEND

	FLUORESCENT LIGHT FIXTURE		F.A. DEVICES
	BATTERY PACK EMERGENCY FIXTURE		SPRINKLER HEAD
	EXIT SIGN		THERMOSTAT
	TOILET EXHAUST FAN		POWER PANEL
	DIFFUSER / REGISTER		

FLOOR PLAN

SCALE: 3/32" = 1'-0"



CEILING PLAN

SCALE: 3/32" = 1'-0"

GRAPHIC SCALE

