



RetailCenters

OAK FOREST COMMONS

5500 W. 159TH ST
 OAK FOREST, IL 60452
 SQUARE FOOTAGE: 1,120
 UNIT 13

EXISTING CONSTRUCTION


FRONT: ALUM. STOREFRONT ASSEMBLY
 (1/4" GLASS) / GYP. BD.
 ON WD. FRAMING OVER MASONRY
 SIDES: 1 HR. GYP. BD. DEMISING WALL
 REAR: GYP. BD. ON WD FRAMING OVER
 MASONRY

SALES/KITCHEN/PREP:
 OUTLETS & TELE/DATA
 (MISC. LOCATIONS)
 2x4 RECESSED FLUORESCENT FIXTURES
 2x4 CEILING TILE & GRID
 FINISHES:
 PAINT, FRP, BRICK & CERAMIC TILE BASE


TOILET (2010-ADA):
 GYP. BD. CEILING
 2x2 RECESSED FLUORESCENT FIXTURE
 LAVATORY
 WATER CLOSET
 EXHAUST FAN
 FINISHES:
 FRP & CERAMIC TILE BASE

ELECTRICAL
 150A 120/208V, 3Ø 4W 42 CKT PANEL

WATER SERVICE: 1"Ø MIN.

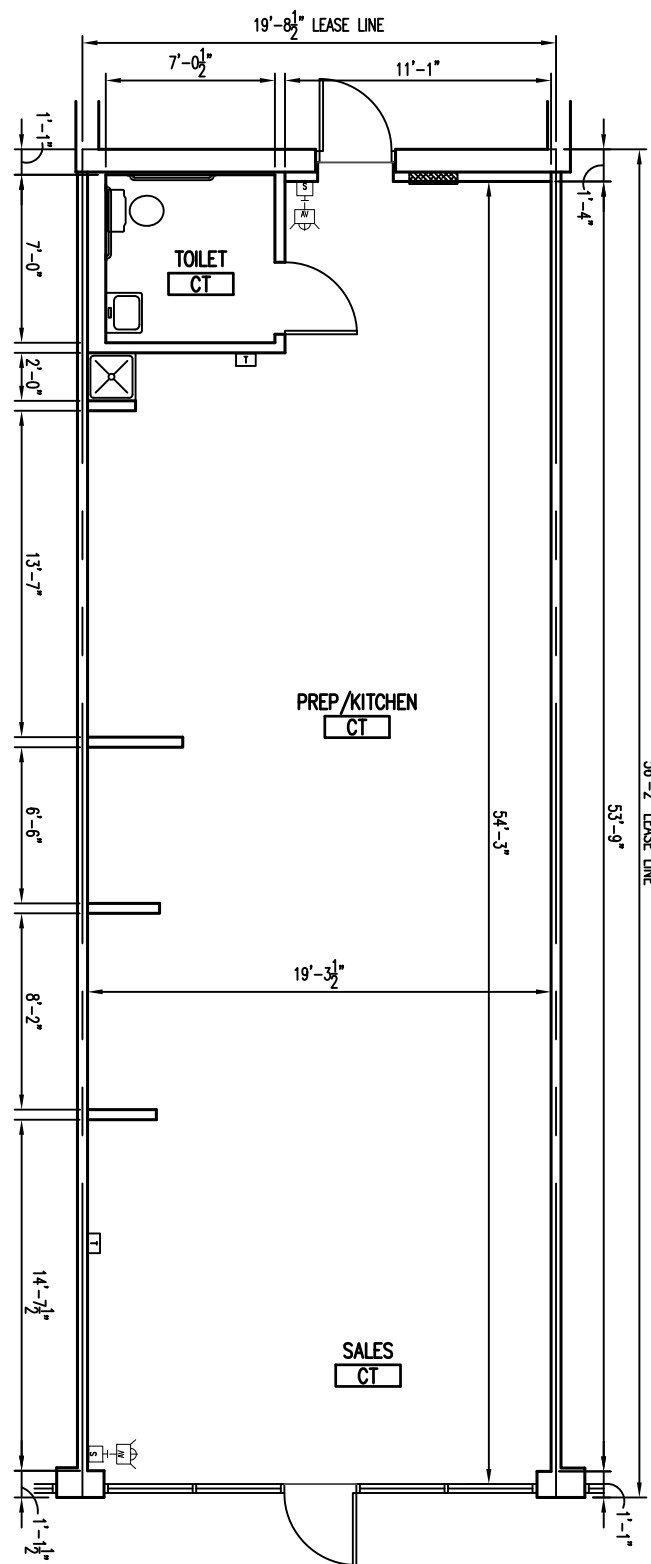

FLOOR PLAN
 SCALE: 1/8" = 1'-0"

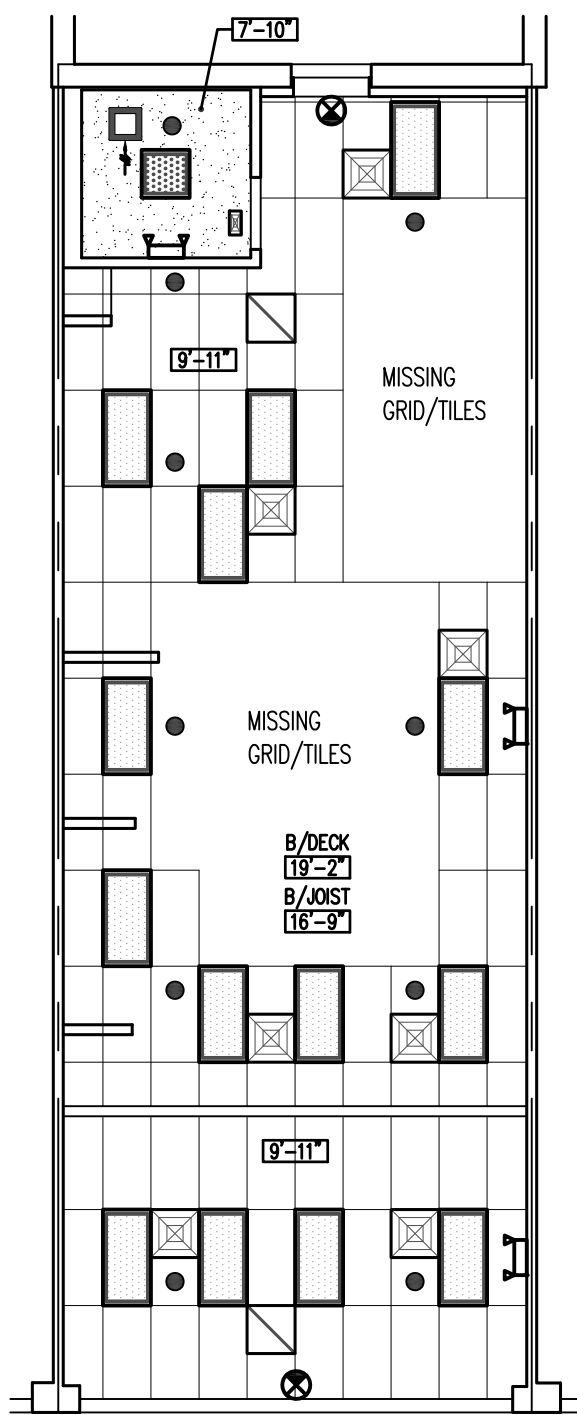

CEILING PLAN
 SCALE: 1/8" = 1'-0"

LEGEND			
	FLUORESCENT LIGHT FIXTURE		SPRINKLER HEAD
	BATTERY PACK EMERGENCY FIXTURE		THERMOSTAT
	EXIT SIGN		POWER PANEL
	TOILET EXHAUST FAN		DIFFUSER / REGISTER
	DOWNLIGHT FIXTURE		F.A. DEVICES

