

OAK FOREST COMMONS III
 5464 W. 159TH ST
 OAK FOREST, IL 60452
 SQUARE FOOTAGE: ±1,610
 UNIT 5

EXISTING CONSTRUCTION


FRONT: ALUM. STOREFRONT ASSEMBLY
 SIDES: 1 HR. GYP. BD.
 DEMISING WALLS
 REAR: GYP. BD. ON FURRING OVER CMU

SALES/WORK RM:
 OUTLETS & TELE/DATA (MISC. LOCATIONS)
 2x4 RECESSED FLUORESCENT FIXTURES
 2x4 CEILING TILE & GRID
 FINISHES:
 PAINT / VCT BASE


TOILET (ADA PRE-2010):
 2x4 CEILING TILE & GRID
 LAVATORY
 WATER CLOSET
 COMBO LIGHT/EXHAUST FAN
 MIRROR
 FINISHES:
 VCT BASE / PAINT

ELECTRICAL
 100A 120/208V, 3Ø
 4W 30 BRKR PANEL

WATER SERVICE: 3/4"Ø

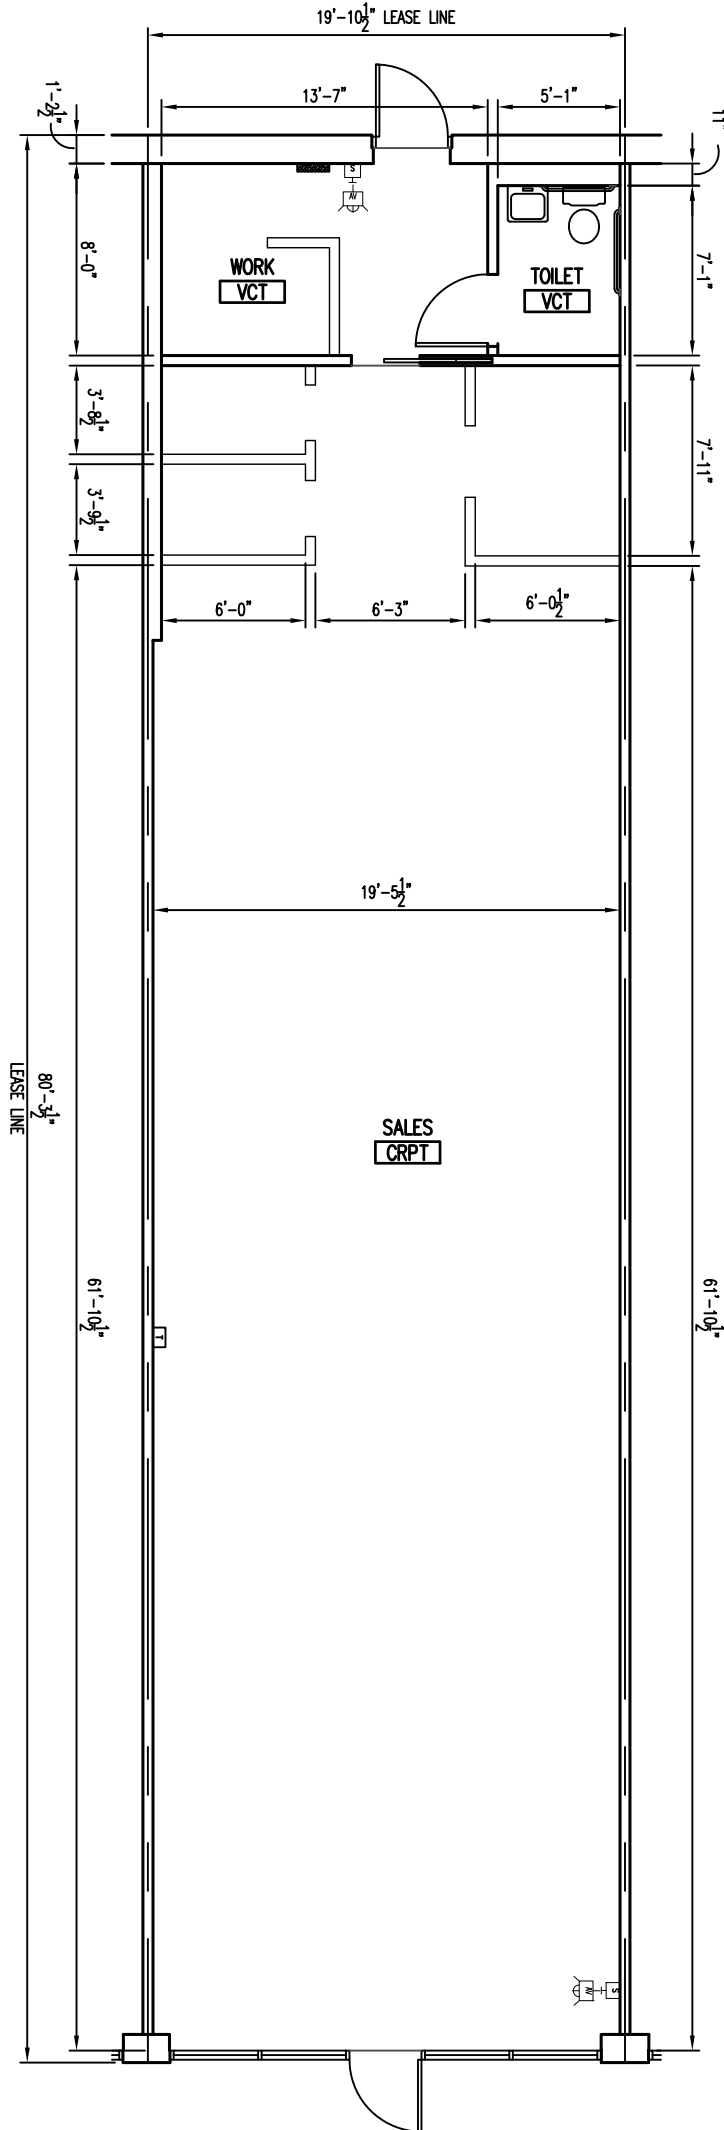



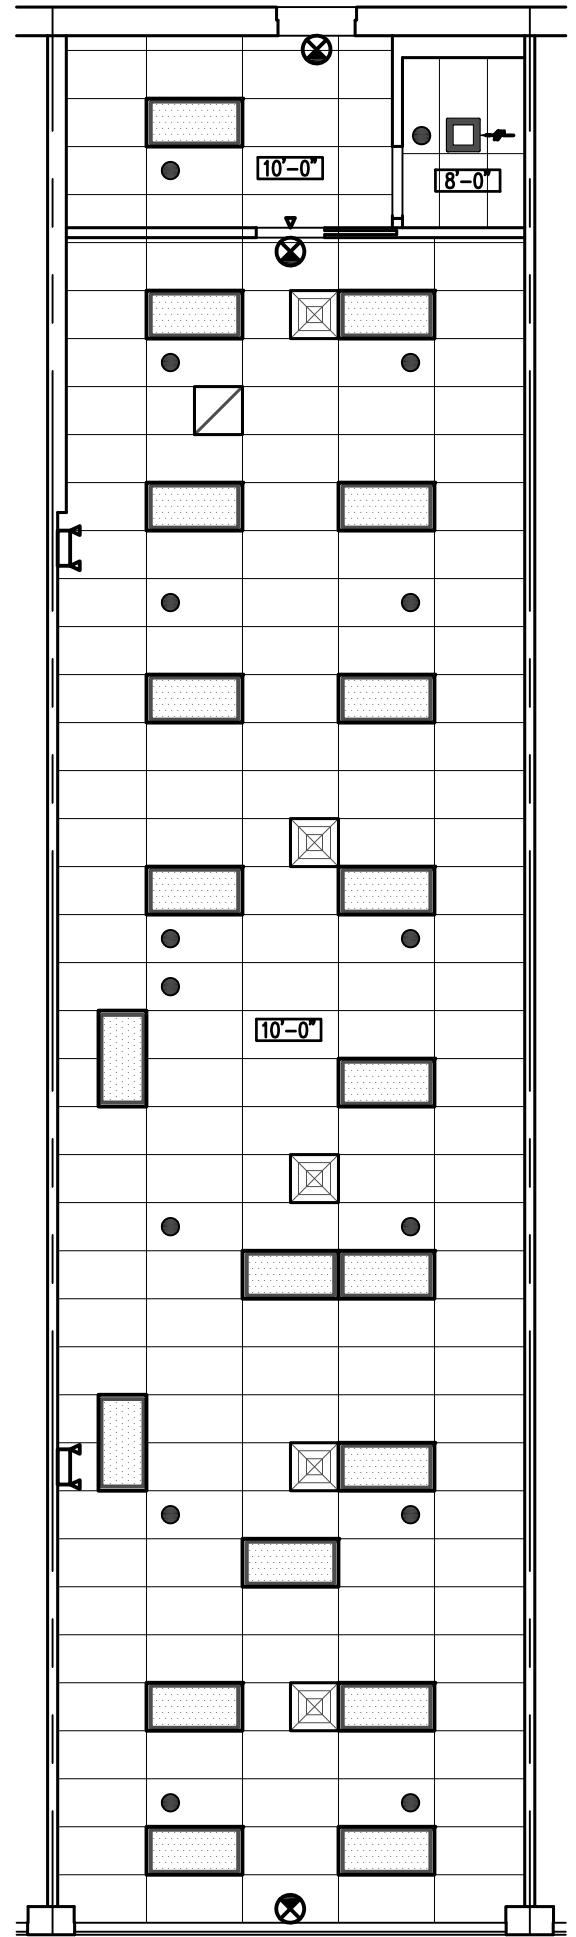




 


FLOOR PLAN
 SCALE: 1/8" = 1'-0"



CEILING PLAN
 SCALE: 1/8" = 1'-0"

LEGEND

	FLUORESCENT LIGHT FIXTURE		SPRINKLER HEAD
	BATTERY PACK EMERGENCY FIXTURE		THERMOSTAT
	EXIT SIGN		POWER PANEL
	TOILET EXHAUST FAN		DIFFUSER / REGISTER
	DOWNLIGHT FIXTURE		F.A. DEVICES

GRAPHIC SCALE

