

**OAK FOREST COMMONS III**

15801 S. CENTRAL AVE  
 OAK FOREST, IL 60452  
 SQUARE FOOTAGE: ±984  
**UNIT 1**

**EXISTING CONSTRUCTION**


FRONT: ALUM. STOREFRONT ASSEMBLY  
 SIDES: 1 HR. GYP. BD.  
 DEMISING WALL/GYP. BD.  
 FURRING OVER MTL.  
 FURRING OVER MASONRY  
 REAR: EXPOSED CMU


SALES/OFFICE:  
 OUTLETS & TELE/DATA (MISC. LOCATIONS)  
 2x4 RECESSED FLUORESCENT FIXTURES  
 2x4 CEILING TILE & GRID  
 FINISHES: FRP, PAINT, VINYL BASE


TOILET (NON-ADA):  
 2x4 CEILING TILE & GRID  
 LAVATORY  
 WATER CLOSET  
 COMBO LIGHT/EXHAUST FAN  
 FINISHES: PAINT & VINYL BASE

ELECTRICAL  
 100A 120/208V, 3Ø  
 4W 30 BRKR PANEL

WATER SERVICE: 1 1/4"Ø MIN.

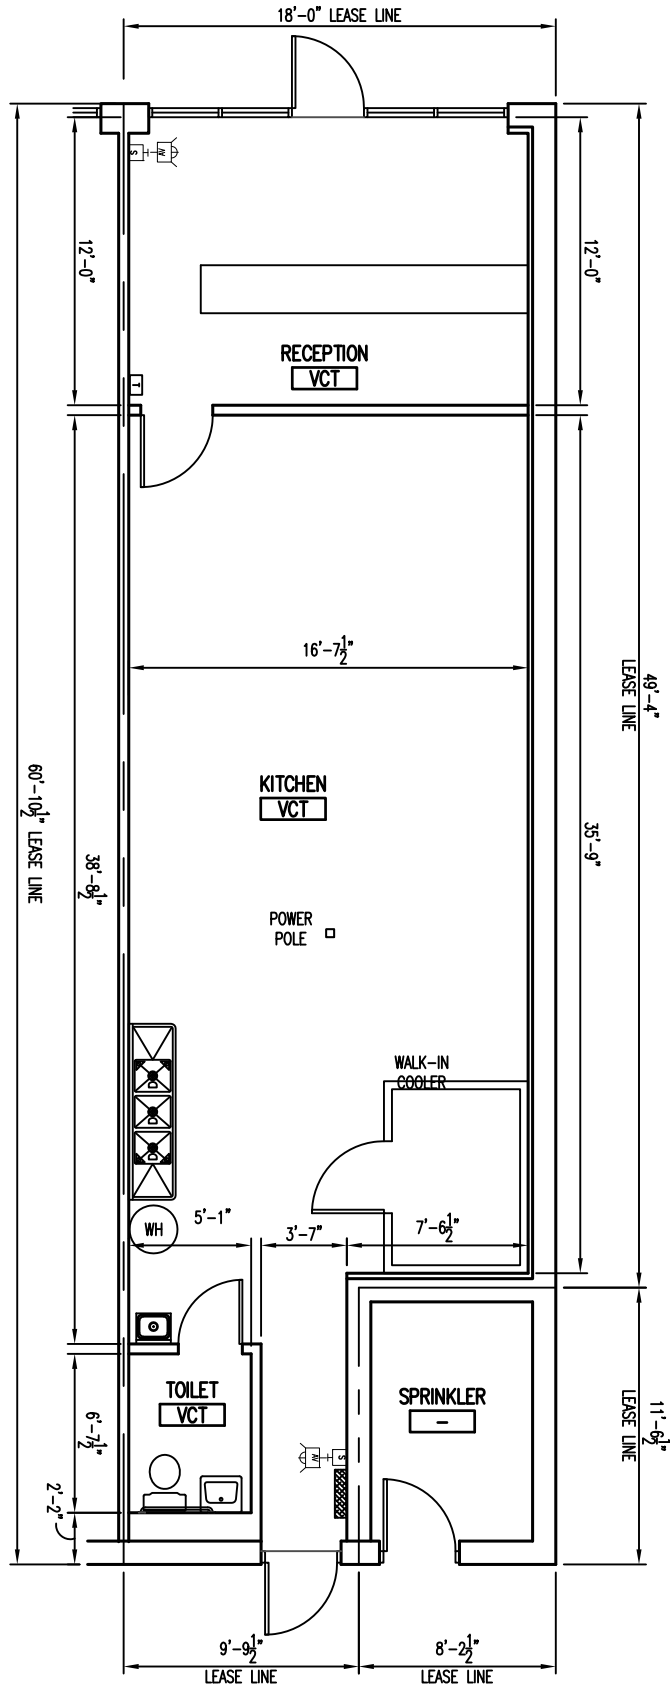

 




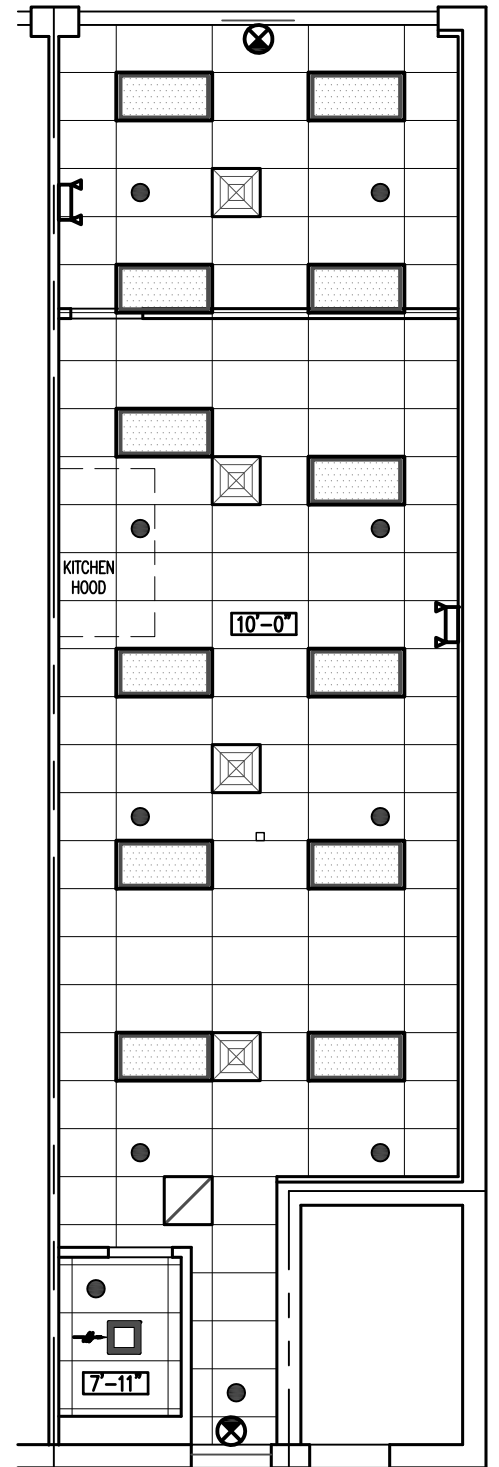




**FLOOR PLAN**  
 SCALE: 1/8" = 1'-0" 

 

**CEILING PLAN**  
 SCALE: 1/8" = 1'-0"

 **LEGEND**

	FLUORESCENT LIGHT FIXTURE		SPRINKLER HEAD
	BATTERY PACK EMERGENCY FIXTURE		THERMOSTAT
	EXIT SIGN		POWER PANEL
	TOILET EXHAUST FAN		DIFFUSER / REGISTER
	DOWNLIGHT FIXTURE		F.A. DEVICES

