



RetailCenters

OAK FOREST COMMONS

5524 W. 159TH ST
 OAK FOREST, IL 60452
 SQUARE FOOTAGE: ±4,000
 UNIT 10

EXISTING CONSTRUCTION


FRONT: ALUM. STOREFRONT
 ASSEMBLY/GYP. BD. OVER
 FURRING OVER MASONRY
 SIDES: 1 HR. GYP. BD.
 DEMISING WALL
 REAR: PAINTED CMU

SALES/STOCKS:
 OUTLETS & TELE/DATA
 (MISC. LOCATIONS)
 2x4 RECESSED FLUORESCENT
 & TRACK FIXTURES
 2x4 CEILING TILE & GRID
 FINISHES:
 PAINT, VINYL BASE


TOILETS (NON-ADA):
 2x4 CEILING TILE & GRID
 LAVATORY
 WATER CLOSET
 COMBO LIGHT/EXHAUST FAN
 FINISHES:
 PAINT & VINYL BASE

ELECTRICAL
 200A 120/208V, 3Ø
 4W 42 BRKR PANEL

WATER SERVICE 3/4"Ø

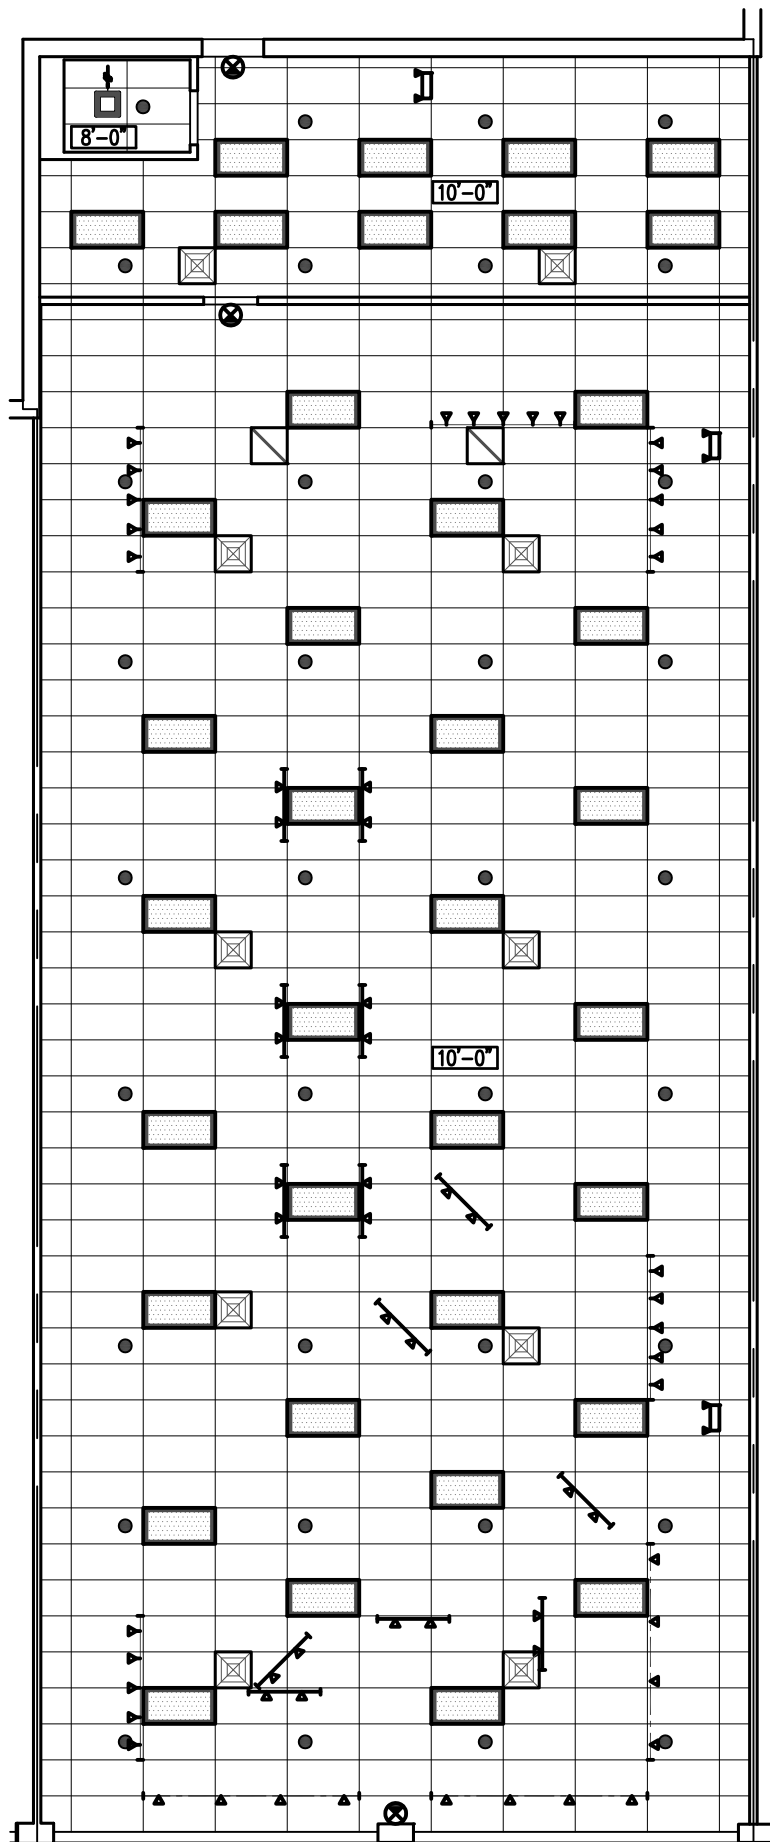

CEILING PLAN
 SCALE: 3/32" = 1'-0"

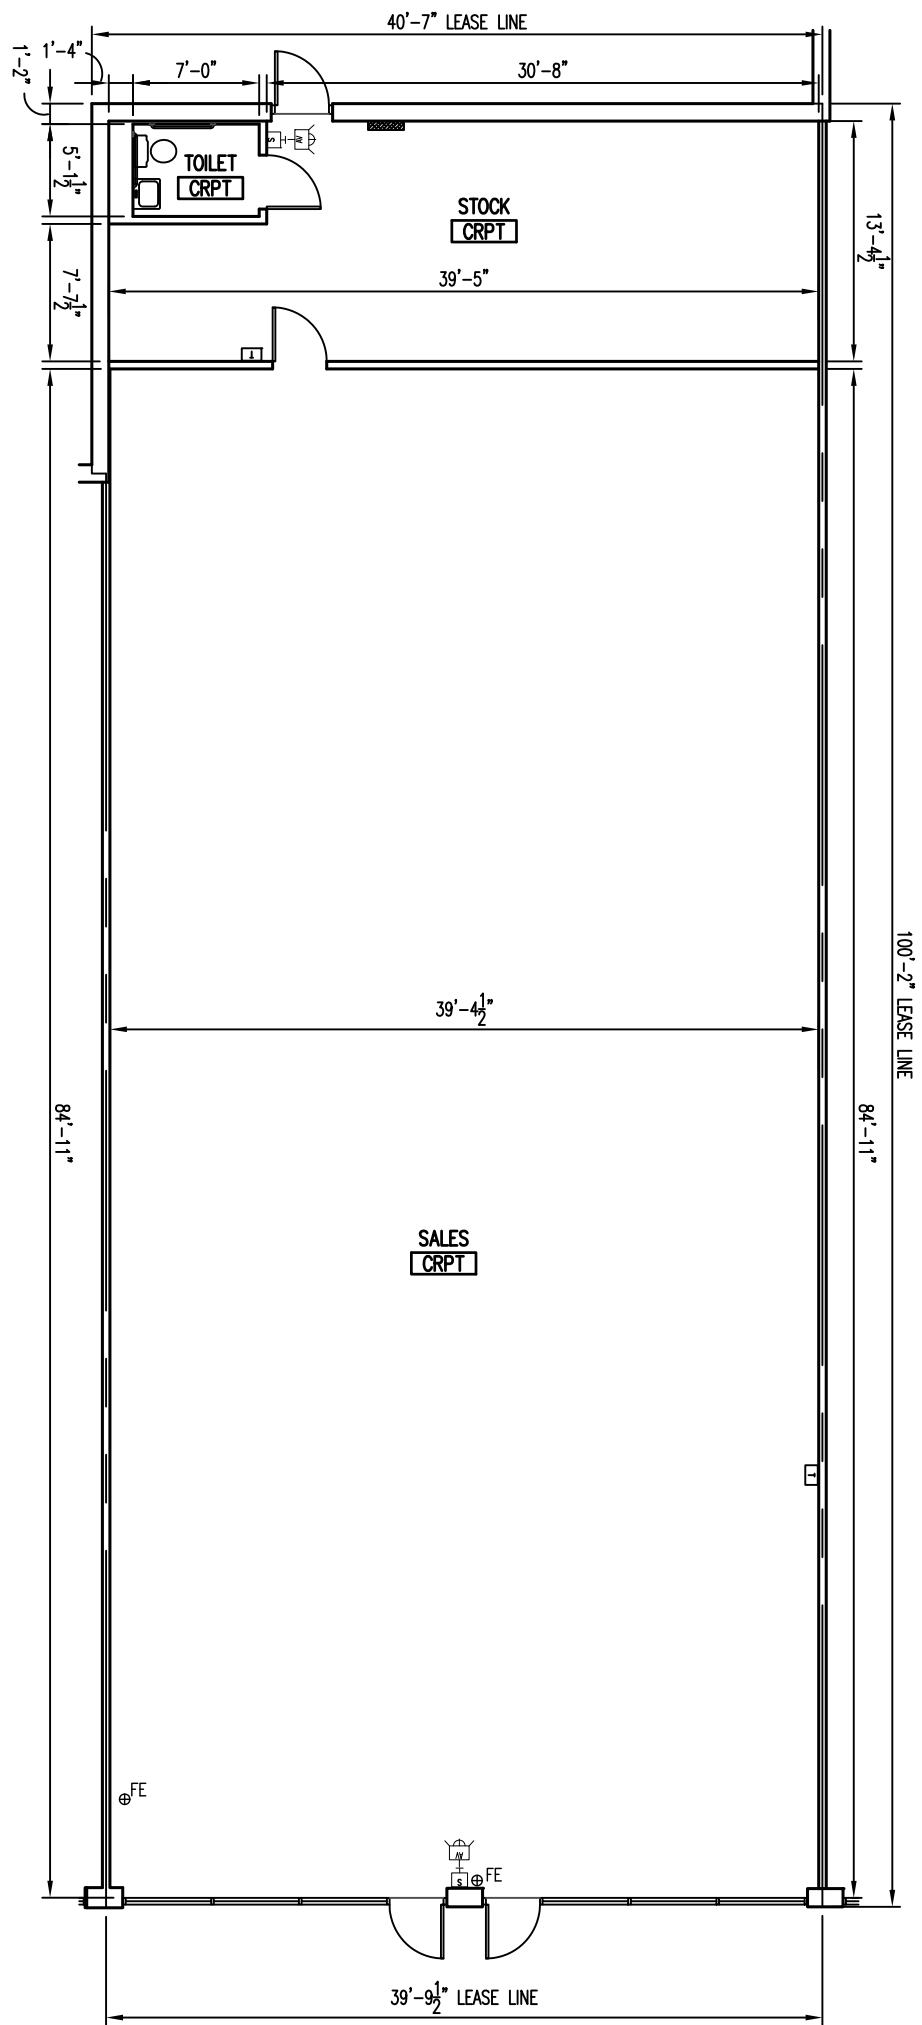

FLOOR PLAN
 SCALE: 3/32" = 1'-0"



LEGEND			
	FLUORESCENT LIGHT FIXTURE		SPRINKLER HEAD
	BATTERY PACK EMERGENCY FIXTURE		THERMOSTAT
	EXIT SIGN		POWER PANEL
	TOILET EXHAUST FAN		DIFFUSER / REGISTER
	DOWNLIGHT FIXTURE		F.A. DEVICES

