

OAK FOREST COMMONS

15809 S. CENTRAL AVE
 OAK FOREST, IL 60452
 SQUARE FOOTAGE: ±1,080
 UNIT 2

EXISTING CONSTRUCTION


FRONT: ALUM. STOREFRONT ASSEMBLY
 SIDES: 1 HR. GYP. BD. DEMISING WALL
 REAR: EXPOSED CMU


SALES:
 OUTLETS & TELE/DATA (MISC. LOCATIONS)
 2x4 RECESSED FLUORESCENT FIXTURES
 2x4 CEILING TILE & GRID
 FINISHES: PAINT, VINYL BASE


TOILET (NON-ADA):
 2x4 CEILING TILE & GRID
 LAVATORY
 WATER CLOSET
 COMBO LIGHT/EXHAUST FAN
 FINISHES: PAINT & VINYL BASE

ELECTRICAL
 100A 120/208V, 3Ø
 4W 30 BRKR PANEL

WATER SERVICE: 3/4"Ø

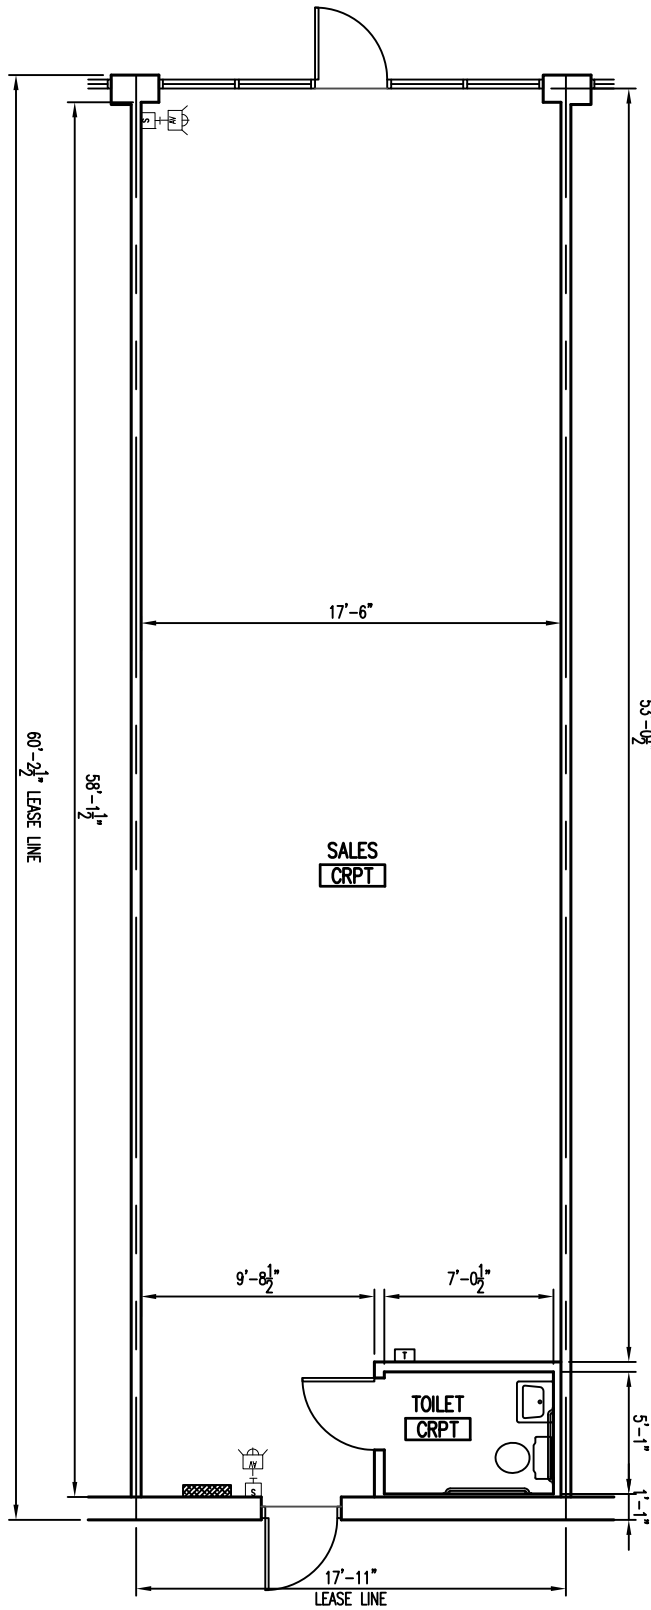




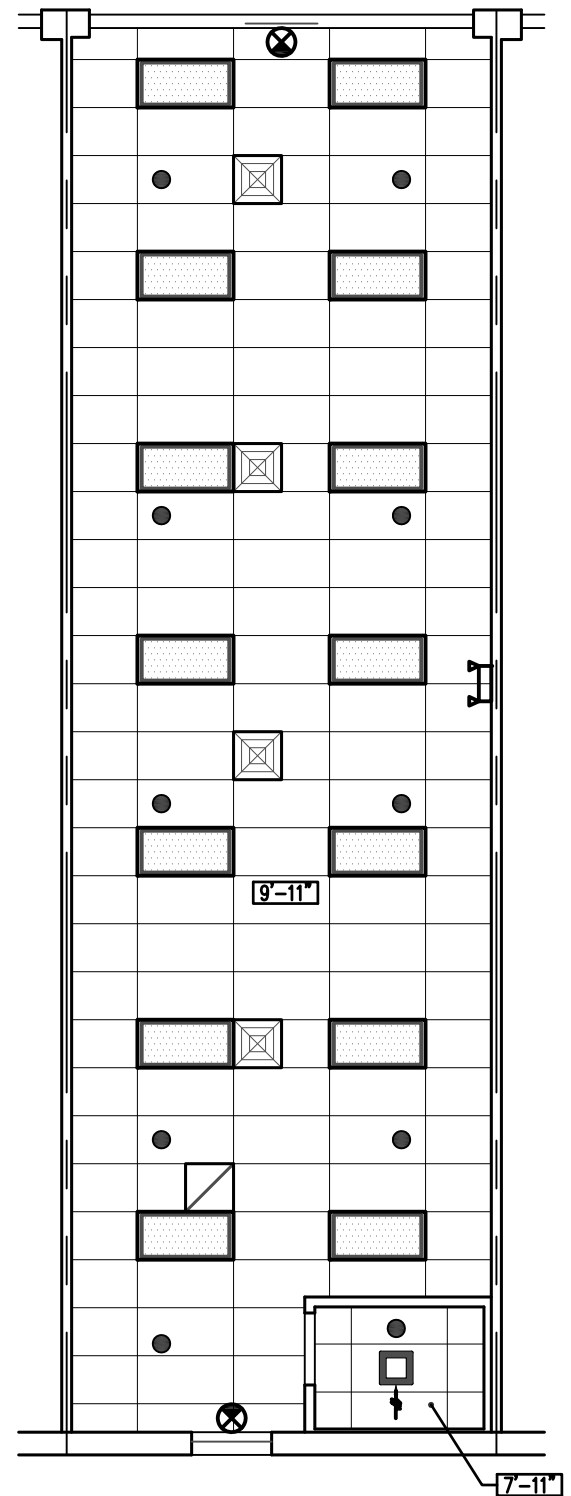



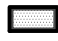


FLOOR PLAN
 SCALE: 1/8" = 1'-0" 



CEILING PLAN
 SCALE: 1/8" = 1'-0"

LEGEND

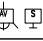	FLUORESCENT LIGHT FIXTURE		SPRINKLER HEAD
	BATTERY PACK EMERGENCY FIXTURE		THERMOSTAT
	EXIT SIGN		POWER PANEL
	TOILET EXHAUST FAN		DIFFUSER / REGISTER
	DOWNLIGHT FIXTURE		F.A. DEVICES

