



**OAK FOREST COMMONS**

15841 S. CENTRAL AVE  
 OAK FOREST, IL 60452  
 SQUARE FOOTAGE: ±1,320  
 UNIT 6

**EXISTING CONSTRUCTION**


FRONT: ALUM. STOREFRONT ASSEMBLY  
 SIDES: 1 HR. GYP. BD. DEMISING WALL  
 REAR: EXPOSED CMU

SALES/WORK:  
 OUTLETS & TELE/DATA (MISC. LOCATIONS)  
 2x4 RECESSED & 1x8 STRIP FLUORESCENT FIXTURES  
 2x4 CEILING TILE & GRID  
 FINISHES:  
 PAINT, VINYL BASE


TOILET (NON-ADA):  
 2x4 CEILING TILE & GRID  
 LAVATORY  
 WATER CLOSET  
 COMBO LIGHT/EXHAUST FAN  
 FINISHES:  
 PAINT

ELECTRICAL  
 200A 120/208V, 3Ø  
 4W 42 BRKR PANEL

WATER SERVICE: 3/4"Ø

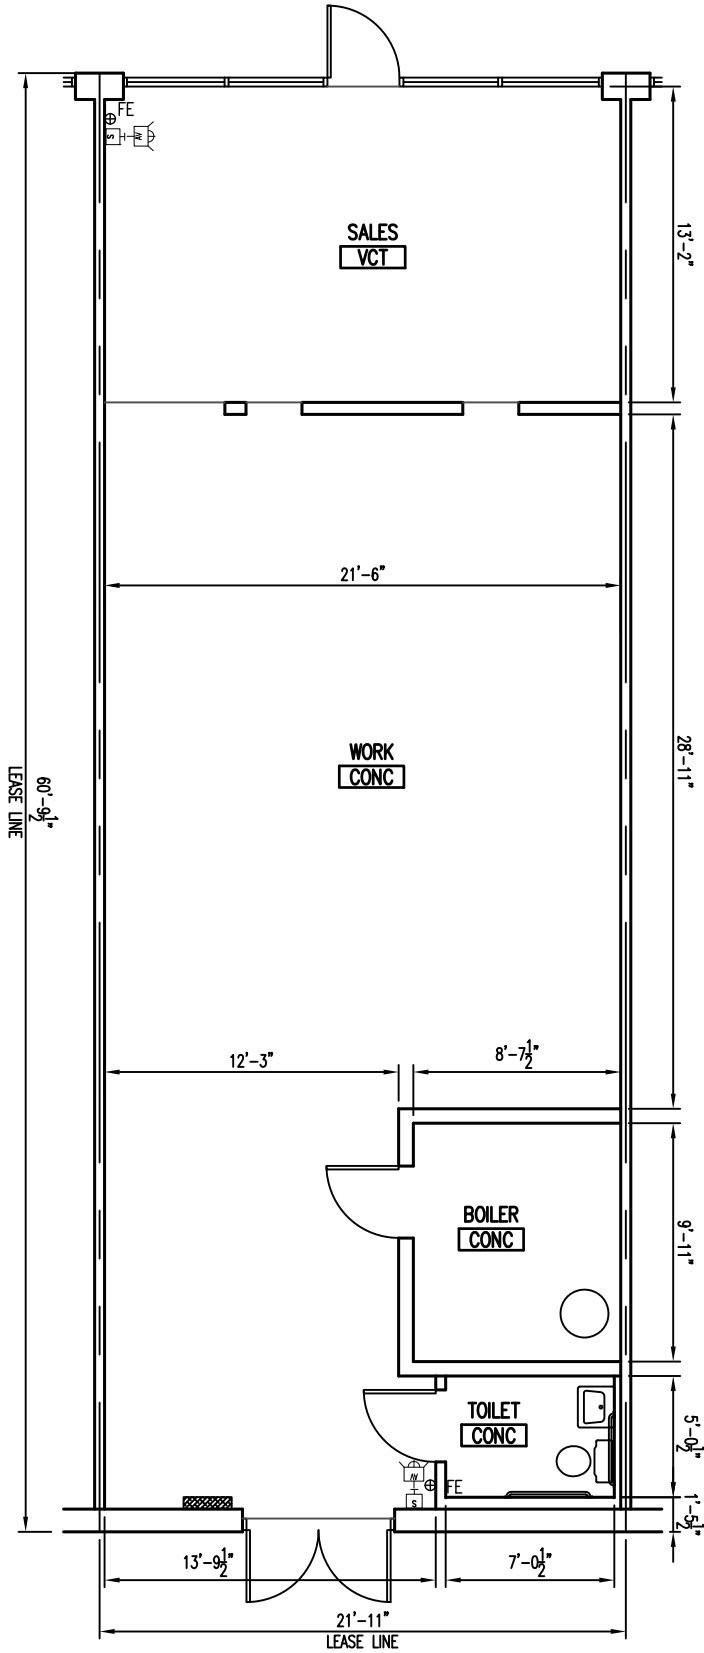

**FLOOR PLAN**  
 SCALE: 1/8" = 1'-0"

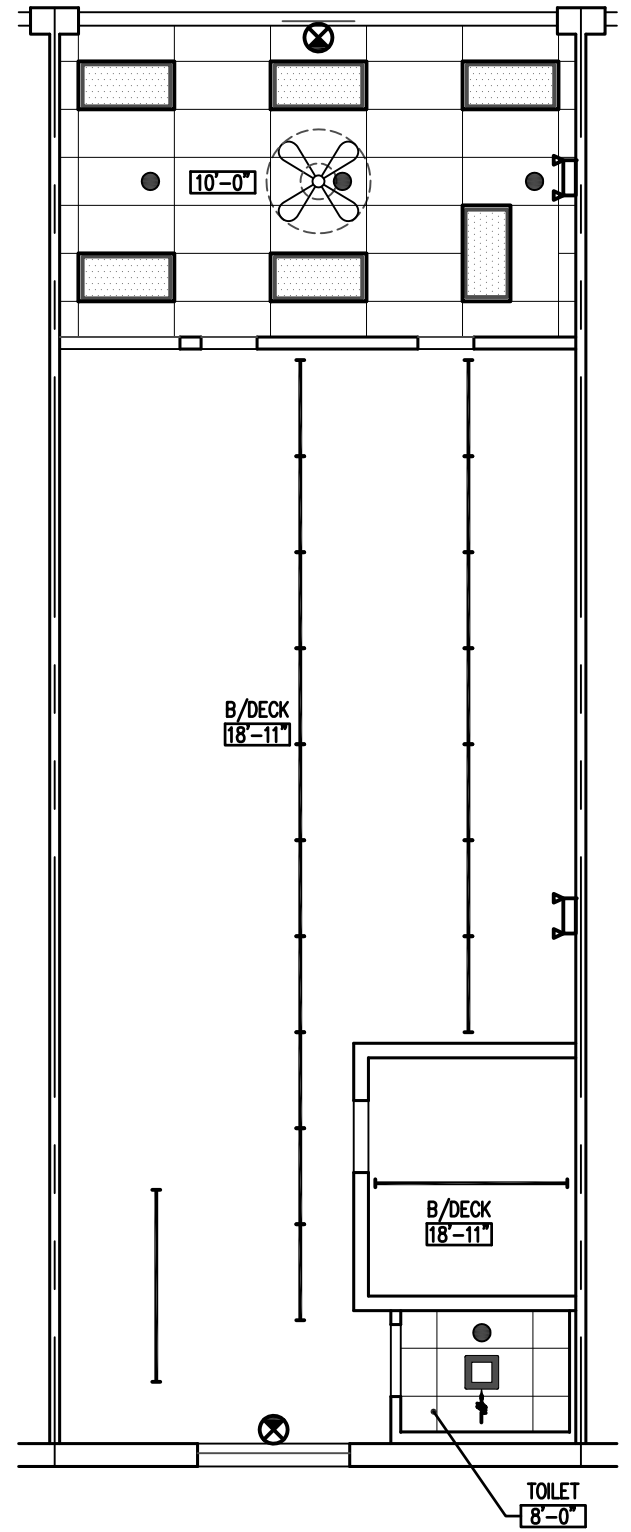

**CEILING PLAN**  
 SCALE: 1/8" = 1'-0"

LEGEND			
	FLUORESCENT LIGHT FIXTURE		SPRINKLER HEAD
	BATTERY PACK EMERGENCY FIXTURE		THERMOSTAT
	EXIT SIGN		POWER PANEL
	TOILET EXHAUST FAN		DIFFUSER / REGISTER
	DOWNLIGHT FIXTURE		F.A. DEVICES

